




LEGENDE


ARBRES DE GRAND DEVELOPPEMENT

- TC** TILLEUL A PETITE FEUILLE
TILIA CORDATA
- LS** COPALME D'AMERIQUE
LIQUIDAMBAR STYRACIFULA
- PA** PEUPLIER BLANC
POPULUS ALBA

-  ARBRES A PRESERVER
CLINOPODIUM ACINOS
ONOBRYCHIS VITIFOLIA
MELLOTUS OFFICINALIS
-  ECRAN VEGETAL PROJET
TYPE BOSQUET
-  ECRAN VEGETAL EXISTANT
-  VEGETATION DE POURTOUR
DE BASSIN
-  PRAIRIE FLEURIE

ARBRES DE MOYEN DEVELOPPEMENT


- FO** FRENE A FEUR
FRAXINUS ORNUS
- AC** ERABLE CHAMPETRE
ACER CAMPESTRE
- PA** MERISIER
PRUNUS AVIUM
- BV** BOULEAU VERRUQUEUX
BERTULA VERRUCOSA
- PS** PRUNELIER
PRUNUS SPINOSA
- CM** AUBEPINE
CRATAEGUS MONOGYNA

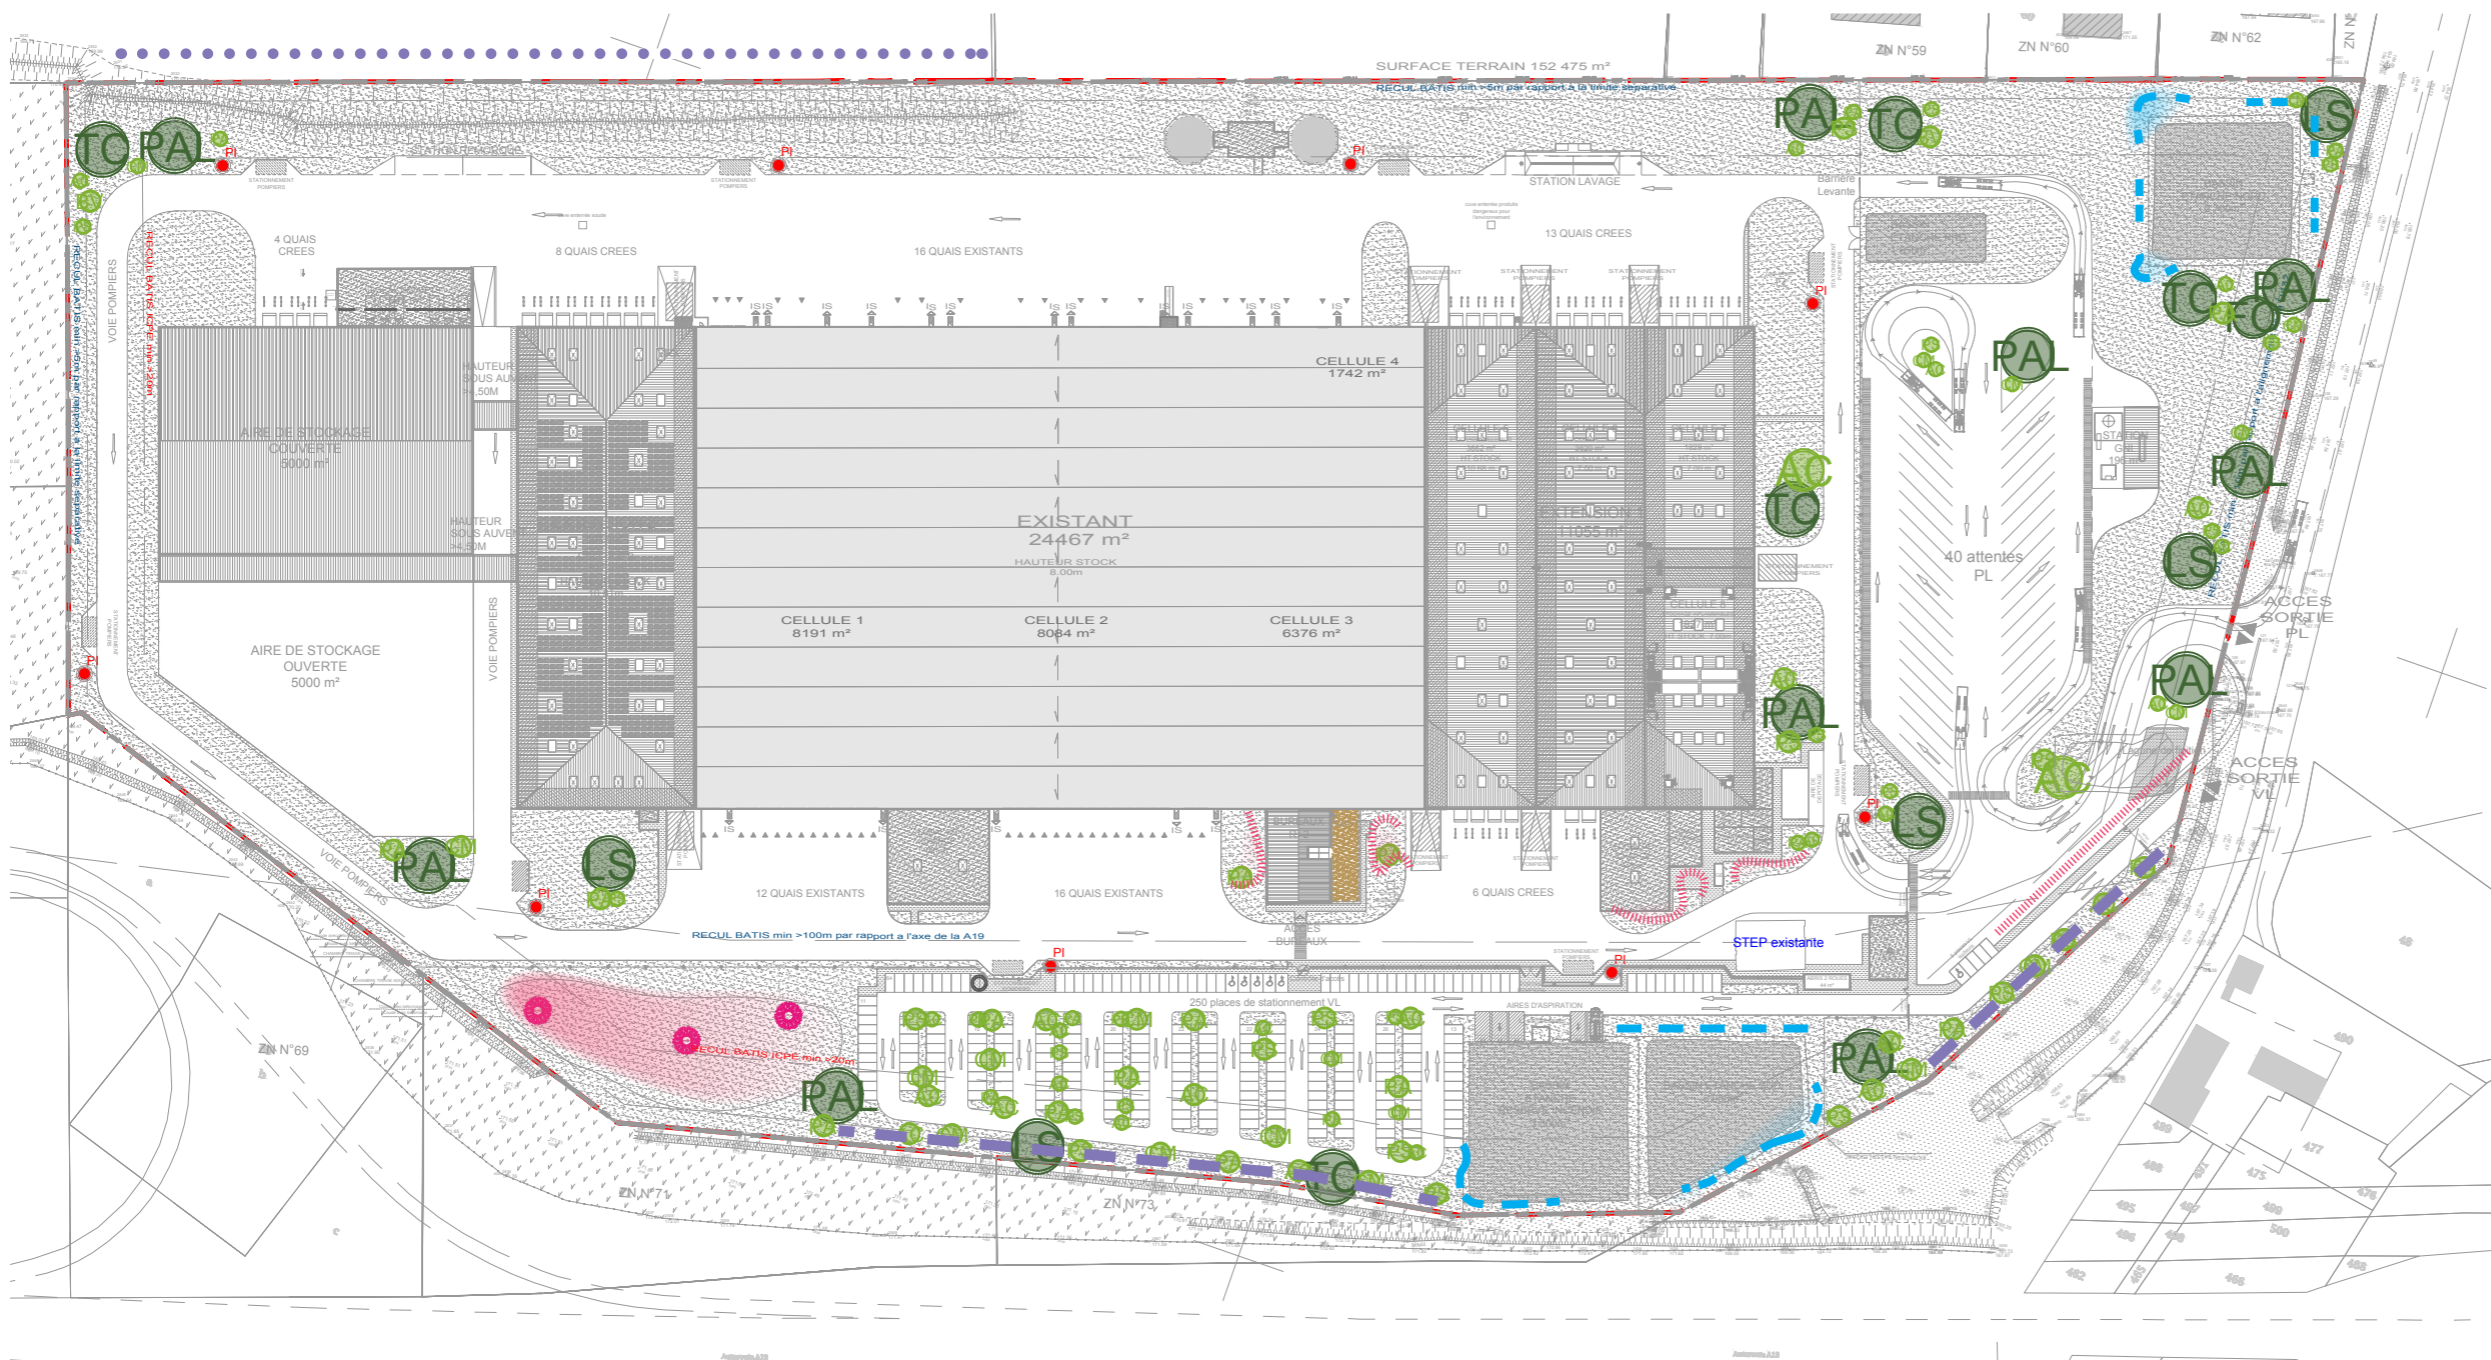

PERMIS N° 045 281 19 H 0005

Pièce de substitution Ajustements Janvier 2020

PLAN MASSE PAYSAGER
VOLET PAYSAGER - ANNEXE

JAN 2020	967	
PC	04	